



**NORTH WEST ELEVATION**  
Scale 1:100

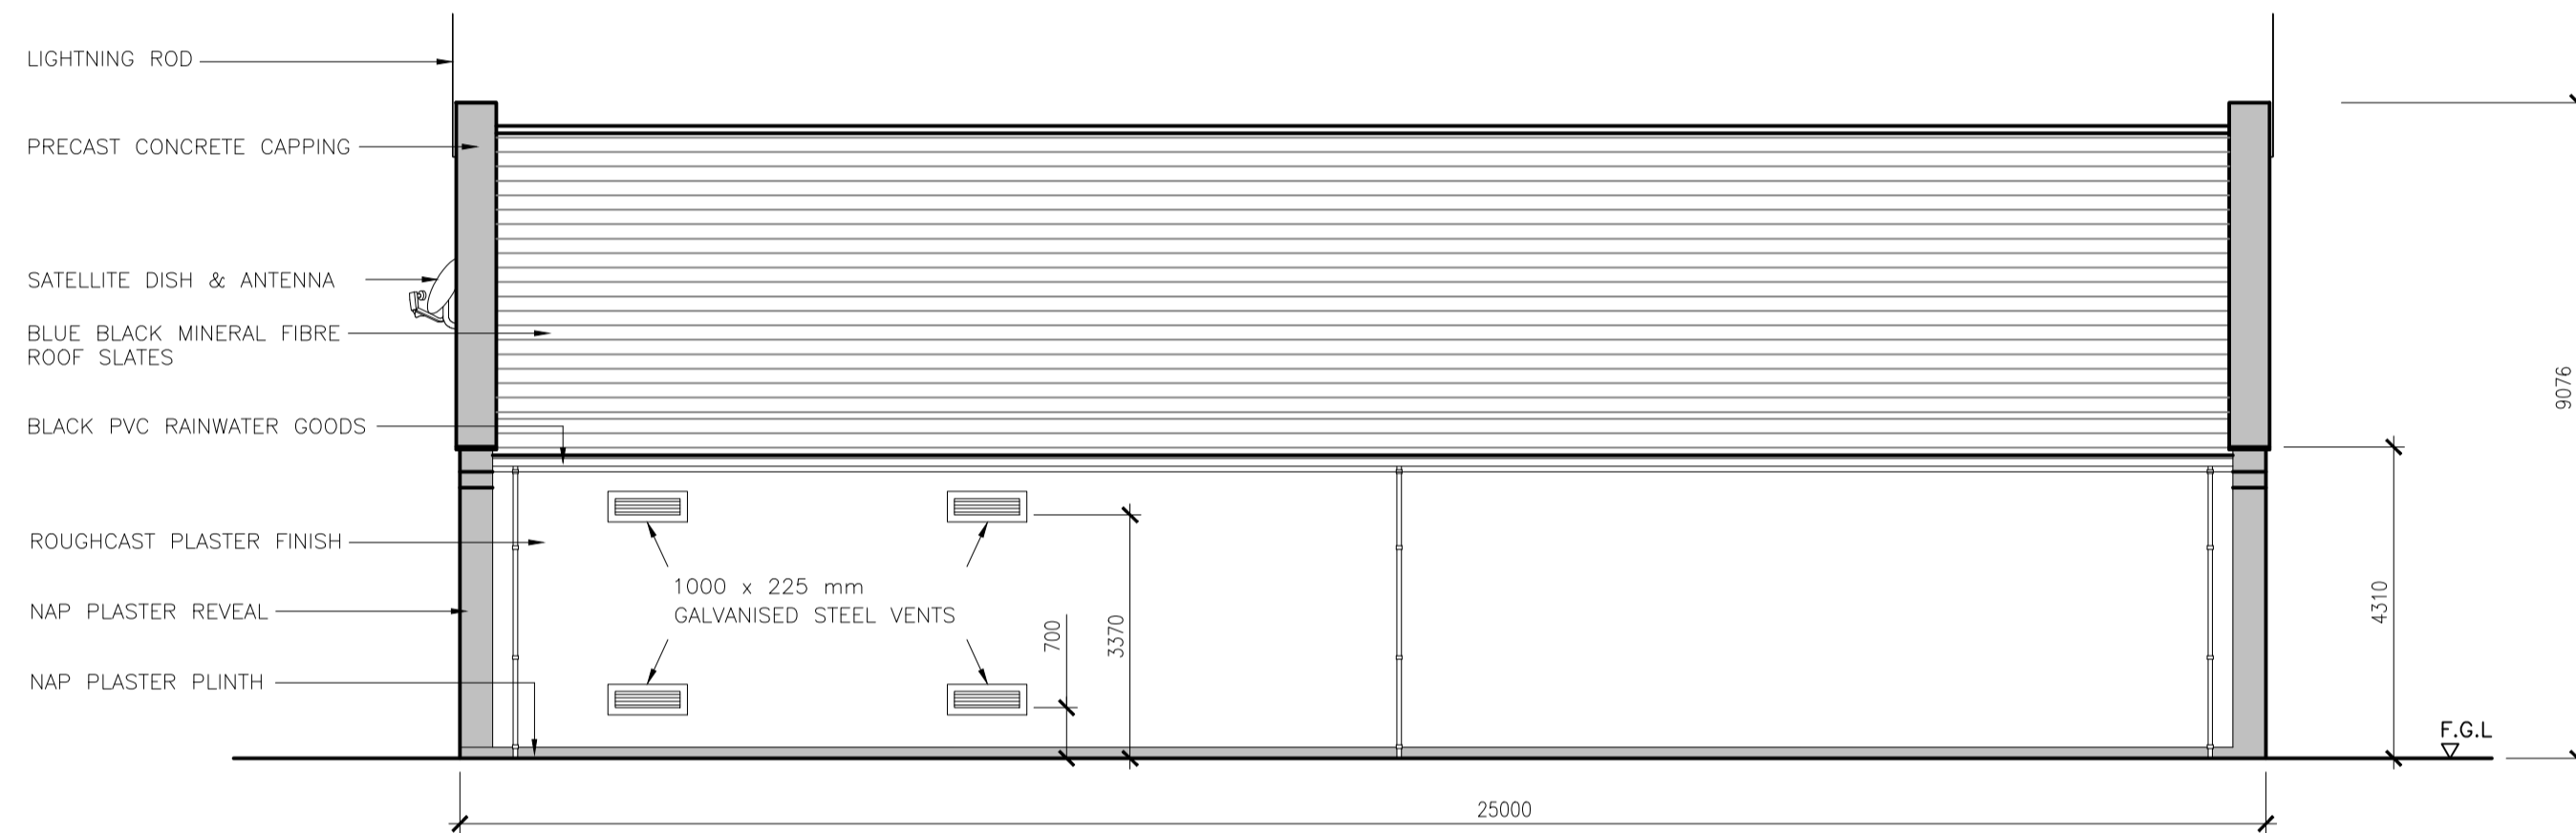


**SOUTH EAST ELEVATION**  
Scale 1:100

SOUTH WEST ELEVATION

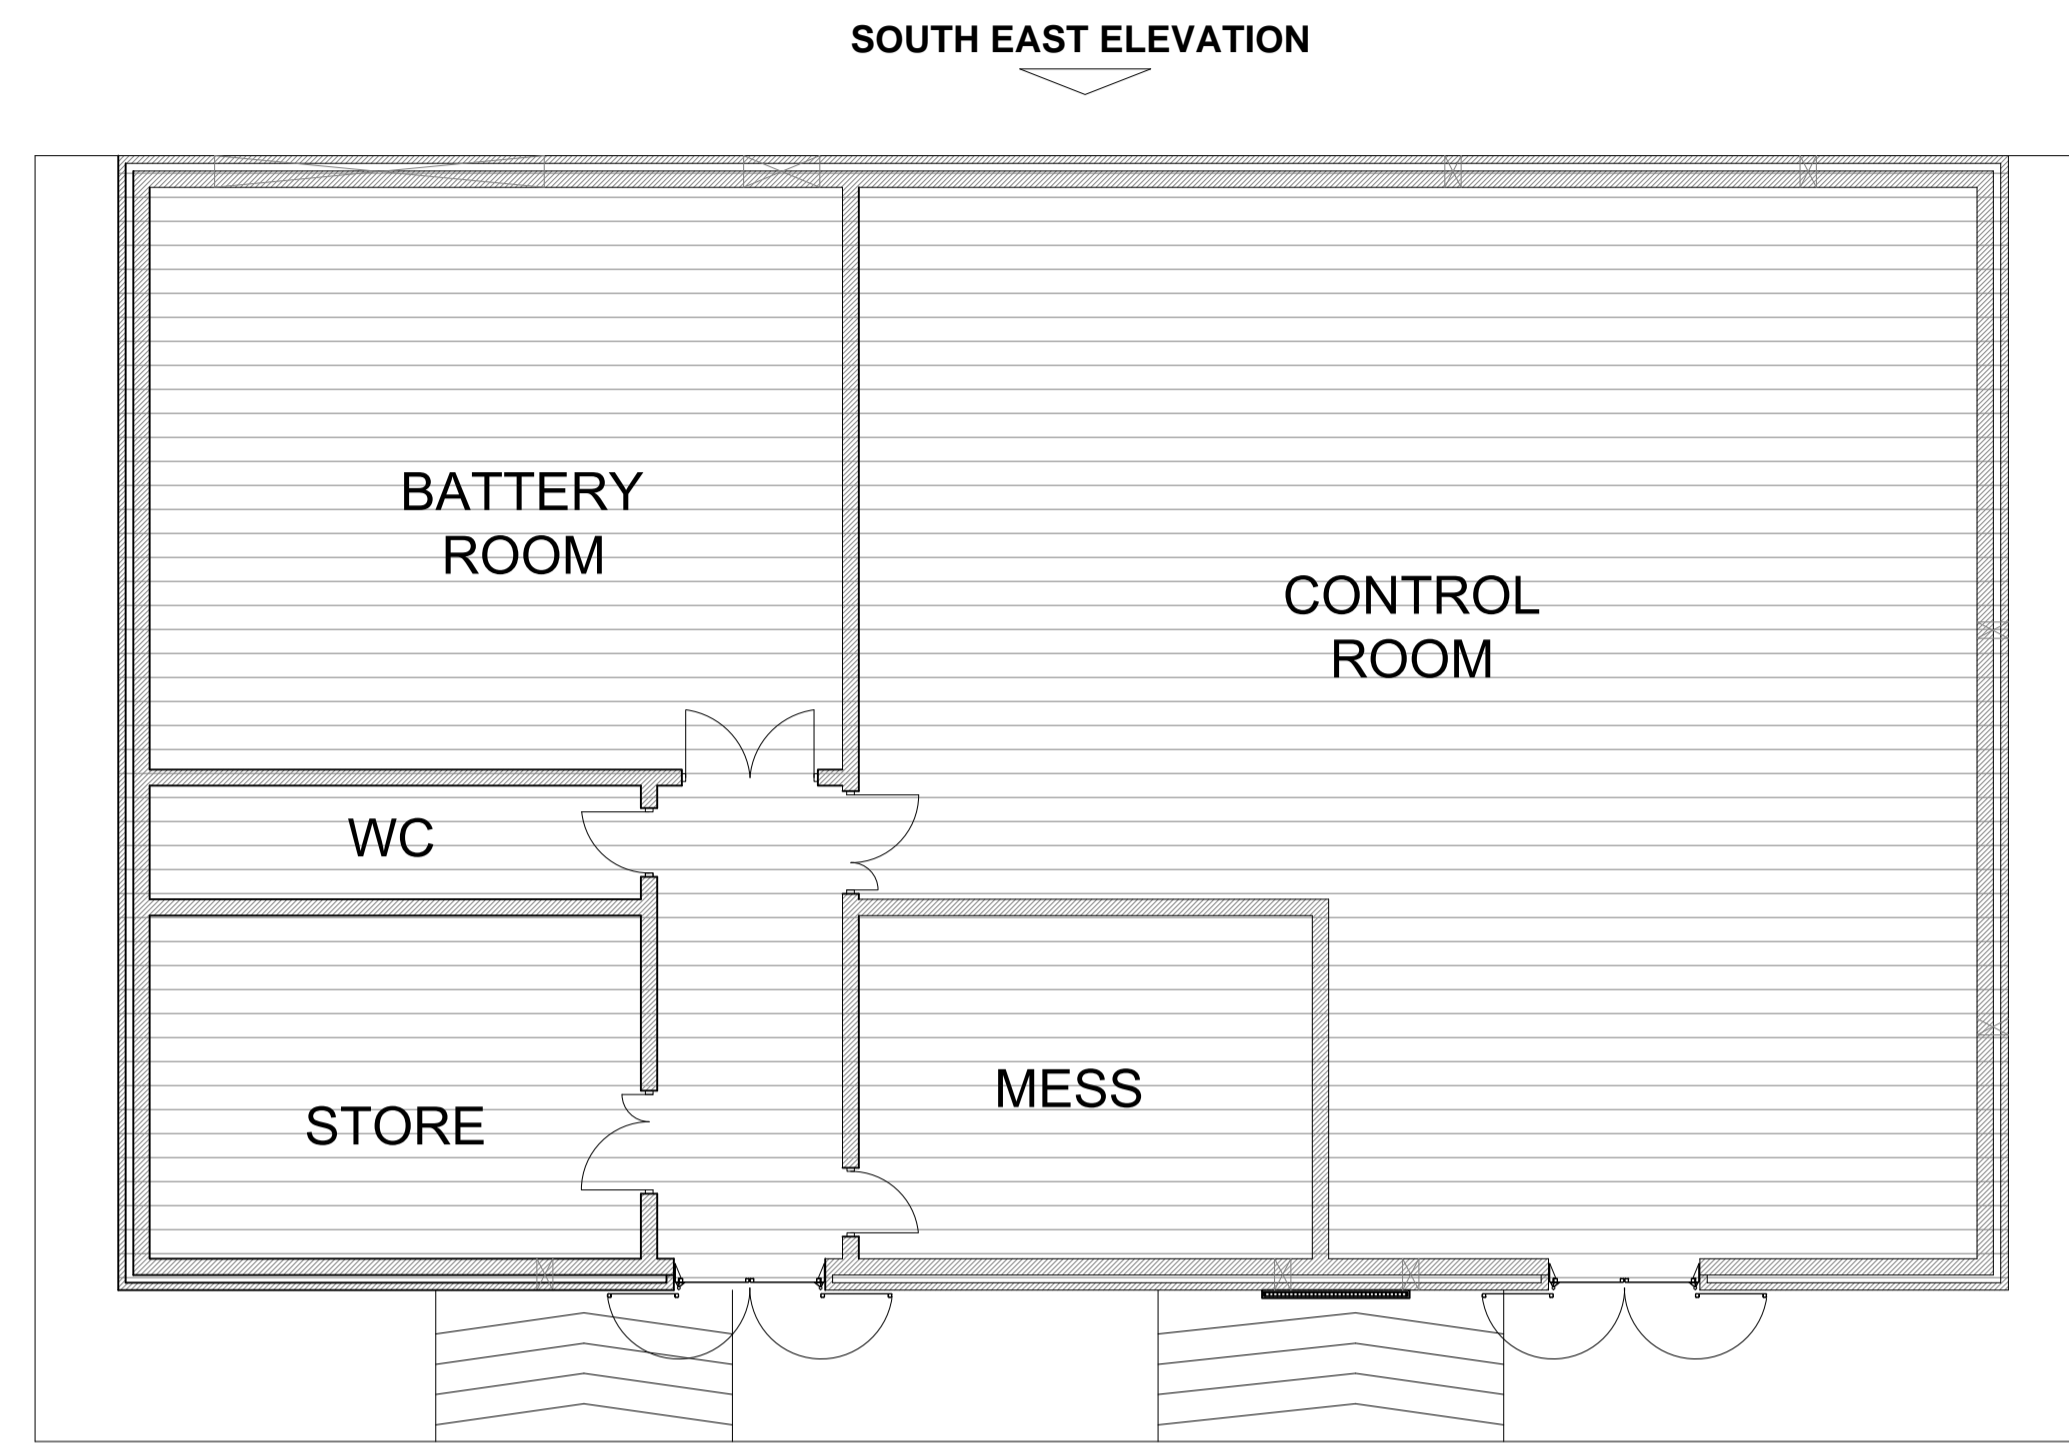


**KEY PLAN**  
Scale 1:100

NORTH EAST ELEVATION

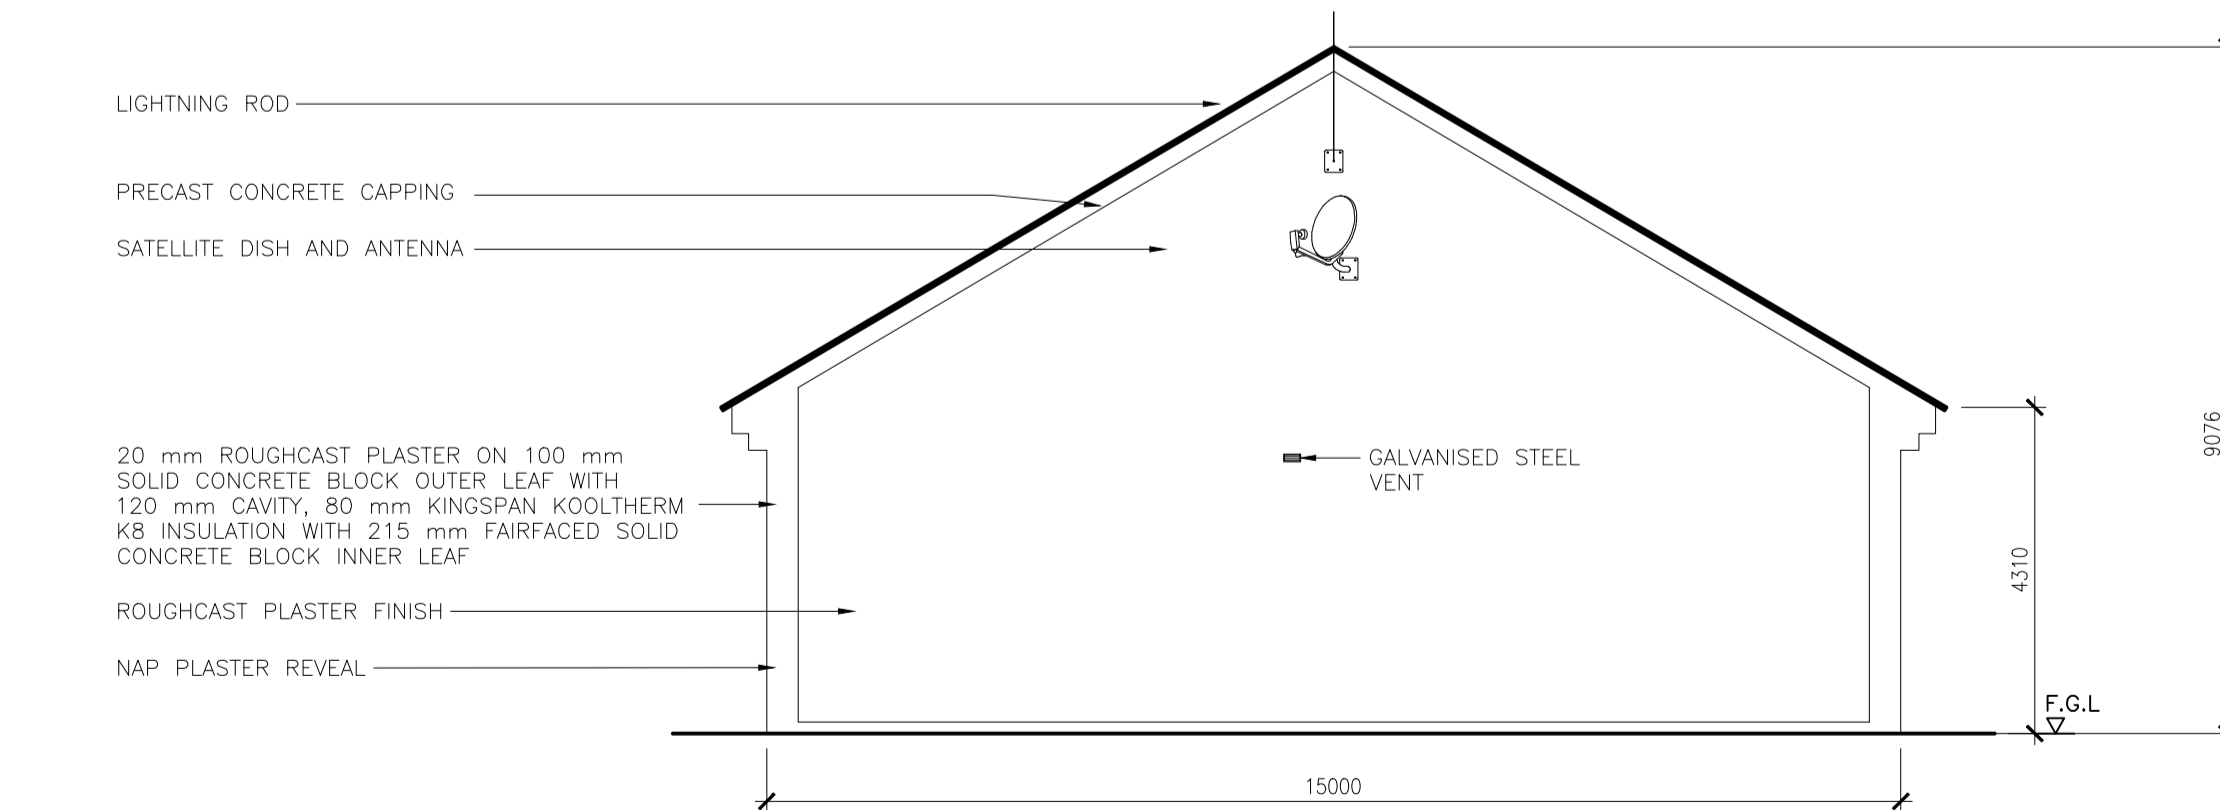

**NORTH EAST ELEVATION**  
Scale 1:100

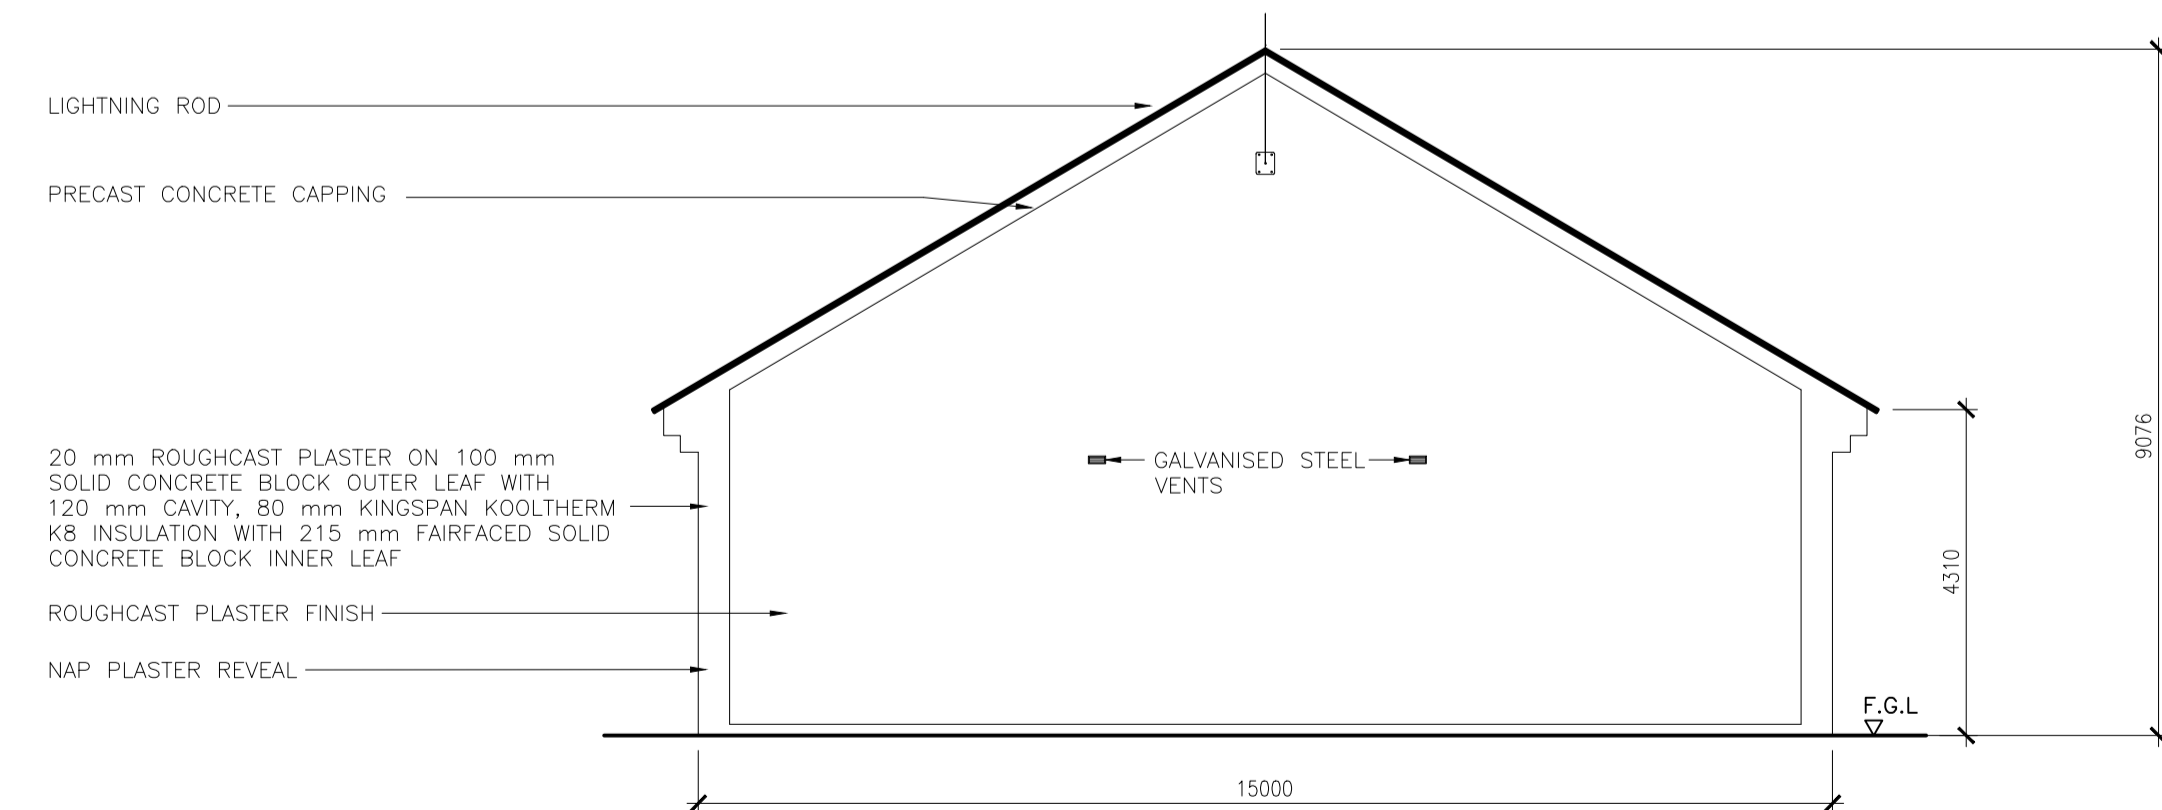

**SOUTH WEST ELEVATION**  
Scale 1:100

REV.	DATE	REVISION DESCRIPTION	DRN	PROD	VER	APP
2	26.11.18	BUILDING SIZE INCREASED, INTERNAL LAYOUT REVISED	SB	SB	BL	DS
1	22.06.18	BUILDING LENGTH REDUCED, DOUBLE DOOR ADDED	RK	RK	BL	DS
0	16.02.18	ISSUED FOR PLANNING	RK	RK	BL	DS

PURPOSE OF ISSUE - PRELIMINARY UNLESS INDICATED  
 TENDER  CLIENT APPROVAL  CONSTRUCTION  AS-BUILT  REVISED

Client **ESB WIND DEVELOPMENT LTD. AND BORD NA MÓNA POWERGEN LTD.**

Project **TIMAHOE NORTH SOLAR FARM**

Contract

Drawing Title **TIMAHOE NORTH SOLAR FARM TSO SWITCHGEAR BUILDING ELEVATIONS**

Production Unit **ESB WIND DEVELOPMENT LTD**

**ESB INTERNATIONAL**  
 One Dublin Airport Central,  
 Dublin Airport, Cloughran, Co. Dublin  
 Tel: 353 1 703 8000 Email: marketing@esbi.ie  
 Web: www.esbinternational.ie  
 ESB International is a trading name of  
 ESBI Engineering & Facility Management Ltd  
 Registered Office: as above Registered in Ireland No. 155249

DRAWN: S. Bolton PRODUCED: VERIFIED: APPROVED: APPD DATE:

CLIENT REF: **TC219343** No. of Sets: **1** SIZE: **A1** SCALE: **AS SHOWN**

DRAWING NUMBER: **PE605-D025-004-001-002** SHEET: REV:

COPYRIGHT © ESBI ENGINEERING & FACILITY MANAGEMENT LIMITED.  
 All rights reserved. No part of this work may be modified or reproduced or copied in any form or by any means, graphic, electronic or mechanical, including photocopying, recording, taping or information-and-retrieval system, or used for any purpose other than its designated purpose, without the written permission of ESBI Engineering & Facility Management Ltd.