




**PLAN**  
SCALE 1:100

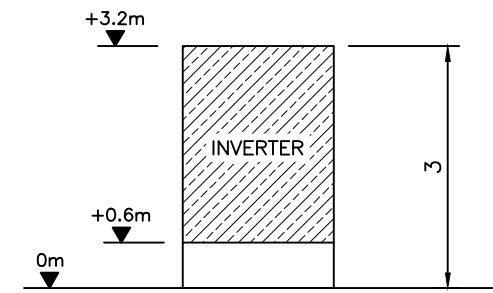


**SECTION**  
SCALE 1:100

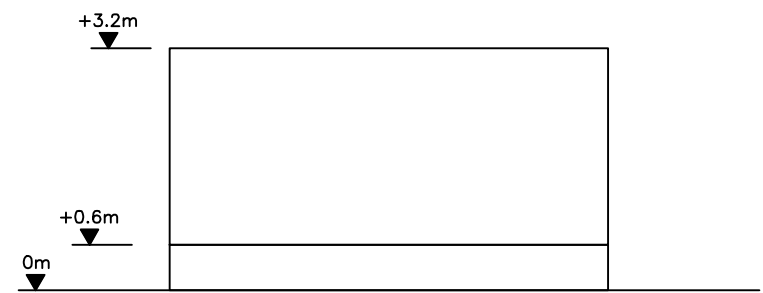


**EAST ELEVATION**  
SCALE 1:100

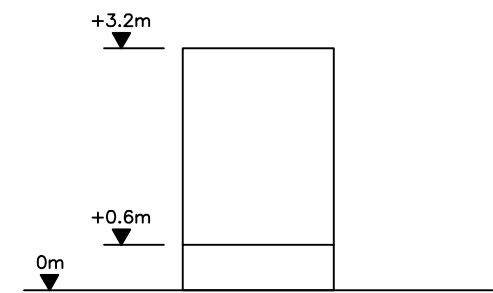

**NORTH ELEVATION**  
SCALE 1:100

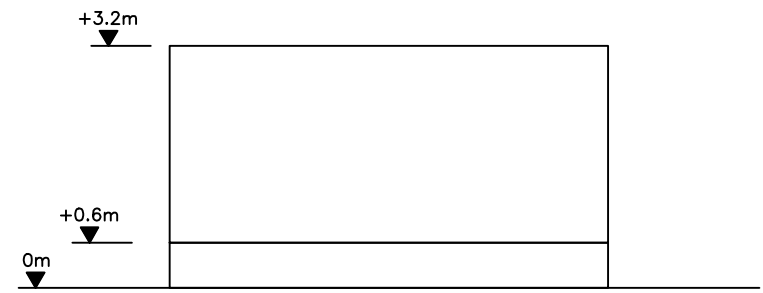

**WEST ELEVATION**  
SCALE 1:100

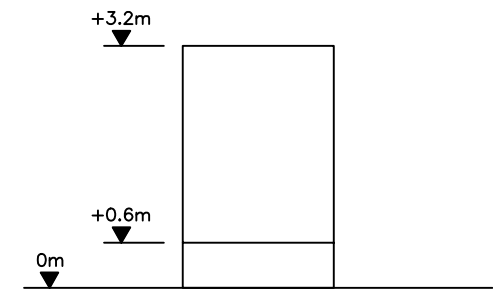

**SOUTH ELEVATION**  
SCALE 1:100

Rev	Date	Revision description	Drn	Prod	Ver	App
0	03.12.18	ISSUED FOR PLANNING	SB	SB	BL	TC

**Purpose of issue - Preliminary unless indicated**

Tender  Client approval  Construction  As-built  Revised

**ESB INTERNATIONAL**

One Dublin Airport Central,  
Dublin Airport, Cloughran, Co. Dublin

Tel: 353 1 703 8000 Email: marketing@esbi.ie  
Web: www.esbinternational.ie

ESB International is a trading name of  
ESBI Engineering & Facility Management Ltd.

Registered Office: as above  
Registered in Ireland No. 155249

**Client**  
ESB WIND DEVELOPMENT LTD. AND  
BORD NA MÓNA POWERGEN LTD.

**Project**  
TIMAHOE NORTH SOLAR FARM

**Contract**

**Drawing title**  
INVERTER UNIT PLAN ELEVATIONS & SECTION  
PLAN ELEVATIONS & SECTION

**Production unit**  
Networks Engineering

COPYRIGHT © ESBI ENGINEERING & FACILITY MANAGEMENT LIMITED.  
All rights reserved. No part of this work may be modified or reproduced or copied in any form or by any means - graphic, electronic or mechanical, including photocopying, recording, taping or information-and-retrieval system, or used for any purpose other than its designated purpose, without the written permission of ESBI Engineering & Facility Management Ltd.

Drawn <b>S. Bolton</b>	Produced	Verified	Approved	Approved date
Client ref. <b>TC220701</b>	No. of sheets <b>1</b>	Size <b>A3</b>	Scale <b>1:100</b>	
<b>Drawing number</b>		Sheet	Rev	
<b>PE605-D025-017-001-000</b>				