


Notes:  
 1) Example mast configuration with various antenna types. Final equipment selection to be subject to ESB detailed design specification.  
 2) It might also be possible to adjust the antennas and other communication equipment on structures such as the inverter containers.

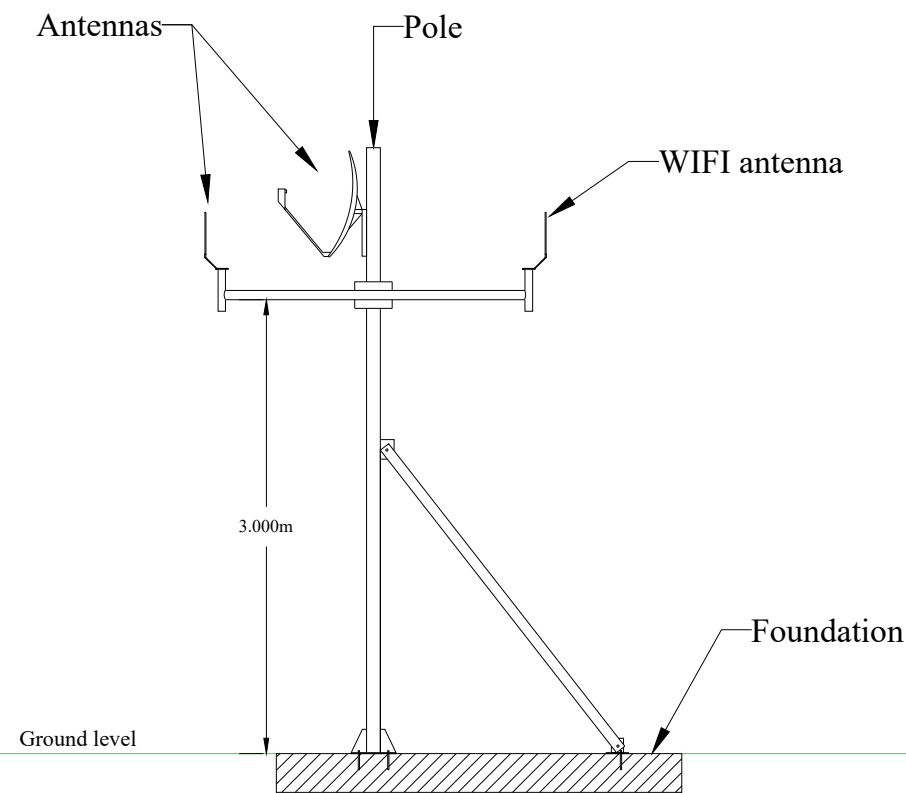

Rev.	Date	Revision description	Drn.	Prod.	Ver.	App.
0	12.18	ISSUED FOR PLANNING	NK	NK	AD	DL

Client Approval  Planning  Tender  Construction  As-Built

**ESB INTERNATIONAL**  
 One Dublin Airport Central,  
 Dublin Airport, Cloghran, Co. Dublin  
 Tel: 353 1 703 8000 Email: marketing@esbi.ie  
 Web: www.esbinternational.ie  
 ESB International is a trading name of  
 ESBI Engineering & Facility Management Ltd.  
 Registered Office: as above  
 Registered in Ireland No. 155249

**Client**  
 ESB Wind Development Ltd and Bord na Móna Powergen Ltd

**Project**  
 Timahoe North Solar Farm

**Contract**

**Drawing title**  
 Elevation-Communication tower

**Production unit**  
 ESB Wind Development

\*COPYRIGHT © ESB INTERNATIONAL LIMITED  
 ALL RIGHTS RESERVED. NO PART OF THIS WORK MAY BE MODIFIED, REPRODUCED OR COPIED IN ANY FORM OR BY ANY MEANS  
 GRAPHIC, ELECTRONIC OR MECHANICAL, INCLUDING PHOTOCOPYING, RECORDING, TAPING OR USED FOR ANY PURPOSE  
 OTHER THAN ITS DESIGNATED PURPOSE, WITHOUT THE WRITTEN PERMISSION OF ESBI ENGINEERING & FACILITY  
 MANAGEMENT LTD., TRADING AS ESB INTERNATIONAL.\*

Drawn	Produced	Verified	Approved	Approval date
NK	NK	AD	DL	04/12/2018
Client ref. 00 - 00		No. of sheets 1	Size A3	Scale 1:50 @ A3
Drawing number QS-000218-01-D605-003				SHEET   REV