
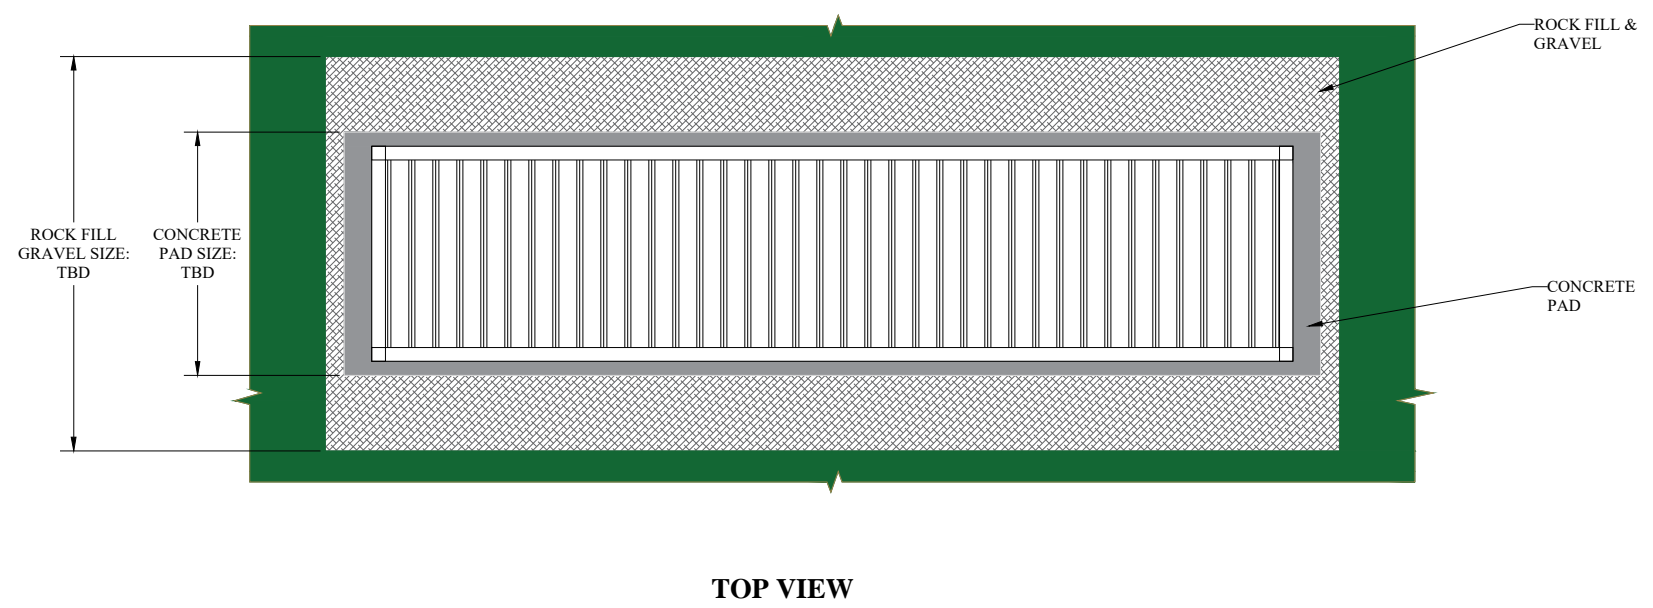


Notes:  
 1) Electrical equipment (inverter/transformer) technology and/or layout to be subject to ESB detailed electrical design specification  
 2) Concrete pads and rock fill area size to be subject to ESB detailed civil design.

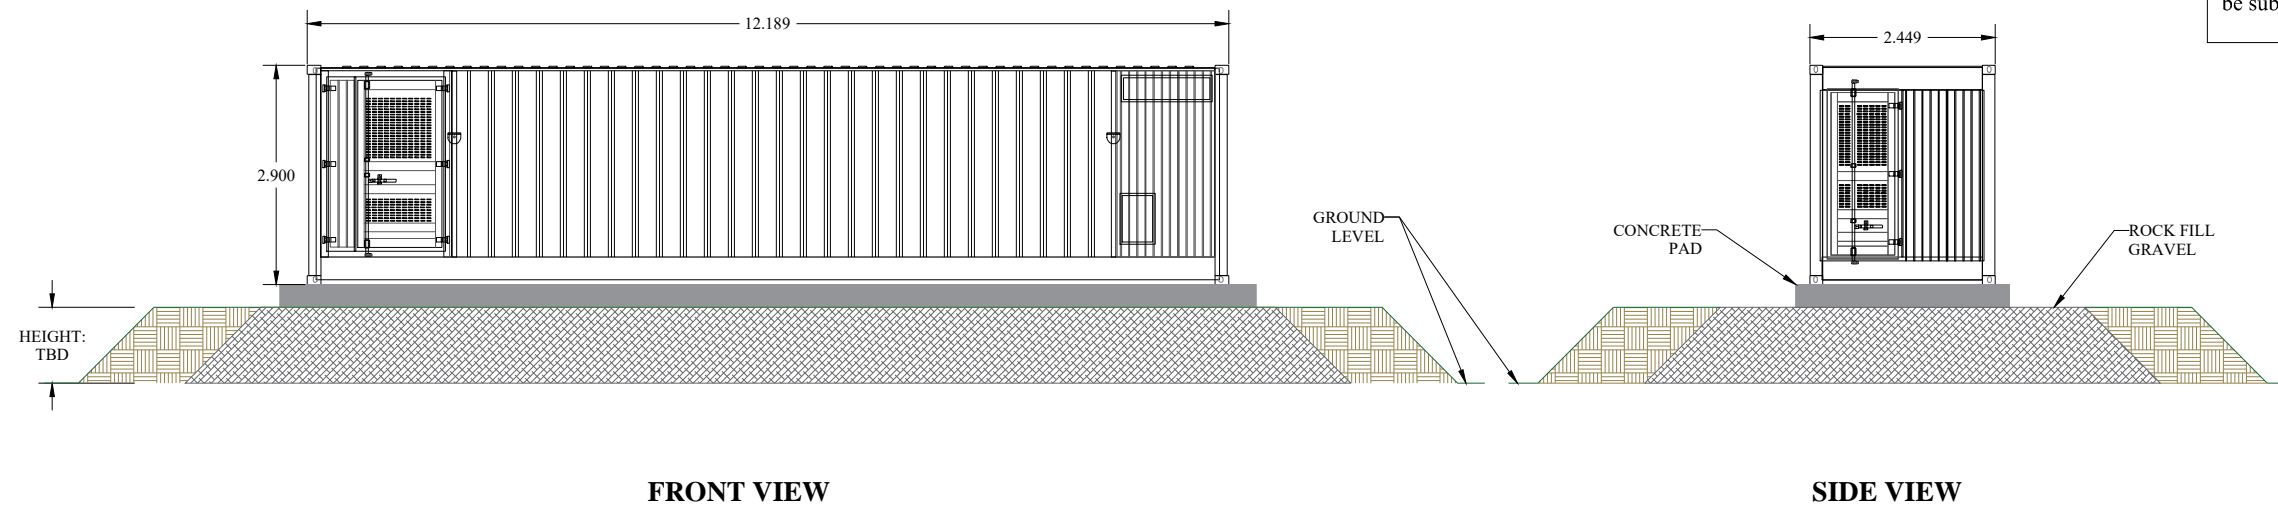

Rev	Date	Revision description	Drn	Prod	Ver	App
0	12.18	ISSUED FOR PLANNING	NK	NK	AD	DL

Client Approval  Planning  Tender  Construction  As-Built

**ESB INTERNATIONAL**

One Dublin Airport Central,  
 Dublin Airport, Cloghran, Co. Dublin

Tel: 353 1 703 8000 Email: marketing@esbi.ie  
 Web: www.esbinternational.ie

ESB International is a trading name of  
 ESBI Engineering & Facility Management Ltd.

Registered Office: as above  
 Registered in Ireland No. 155249

**Client**  
 ESB Wind Development Ltd and Bord na Móna Powergen Ltd

**Project**  
 Timahoe North Solar Farm

**Contract**

**Drawing title**  
 Elevation-Switchboard in North site (40ft container)

**Production unit**  
 ESB Wind Development

\*COPYRIGHT © ESB INTERNATIONAL LIMITED  
 ALL RIGHTS RESERVED. NO PART OF THIS WORK MAY BE MODIFIED, REPRODUCED OR COPIED IN ANY FORM OR BY ANY MEANS  
 GRAPHIC, ELECTRONIC OR MECHANICAL, INCLUDING PHOTOCOPYING, RECORDING TAPING OR USED FOR ANY PURPOSE  
 OTHER THAN ITS DESIGNATED PURPOSE, WITHOUT THE WRITTEN PERMISSION OF ESBI ENGINEERING & FACILITY  
 MANAGEMENT LTD., TRADING AS ESB INTERNATIONAL.\*

Drawn NK	Produced NK	Verified AD	Approved DL	Approval date 04/12/2018
Client ref. 00 - 00		No. of sheets 1	Size A3	Scale 1:100 @ A3
Drawing number QS-000218-01-D605-013				SHEET   REV