
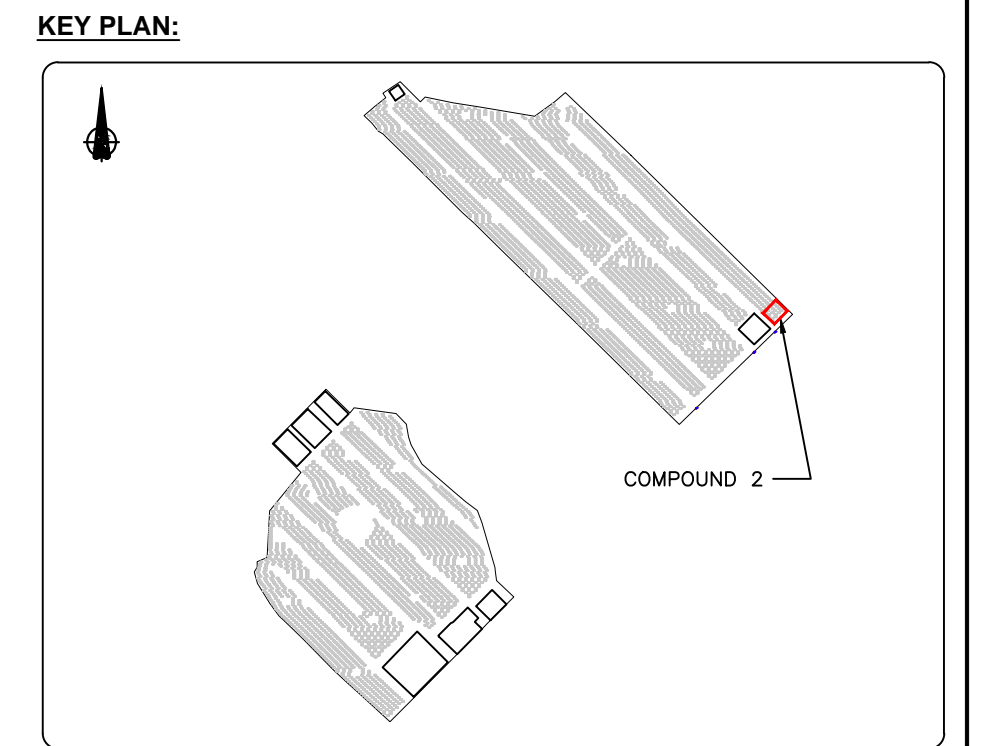


PLAN
SCALE 1:500

- NOTES:**
1. ALL DRAWINGS TO BE READ IN CONJUNCTION WITH THE SPECIFICATION AND ALL ENGINEER'S DRAWINGS. ANY DISCREPANCIES ARE TO BE NOTED IN WRITING TO THIS OFFICE IMMEDIATELY PRIOR TO COMMENCING THE WORK.
 2. ALL DIMENSIONS ARE IN m U.N.O. NO DIMENSIONS SHALL BE SCALED FROM THE DRAWINGS. ALL DIMENSIONS SHALL BE CHECKED ON SITE.
 3. LEVELS IN m TO MALIN HEAD DATUM.

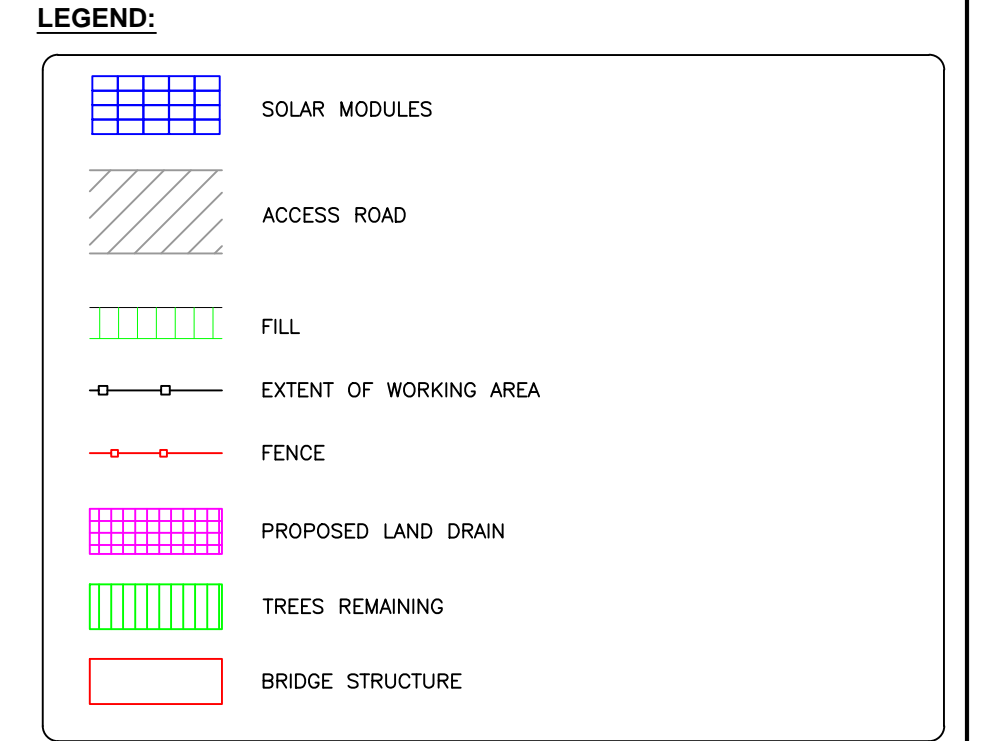

Chainage	00.000	10.000	20.000	30.000	40.000	50.000	60.000	70.000	80.000	90.000	100.000
Existing Levels	79.834	79.877	80.043	80.104	80.091	80.125	80.392	80.406	80.543	80.482	79.799
Proposed Levels		80.658	80.717	80.771	80.826	80.891	80.991	81.091	81.191	81.291	
Level Difference		0.781	0.674	0.667	0.735	0.766	0.600	0.685	0.648	0.809	

COMPOUND 2 SECTION A
SCALE: H 1:500,V 1:500. DATUM: 75.000

Chainage	00.000	10.000	20.000	30.000	40.000	50.000	60.000	70.000	80.000	90.000
Existing Levels	80.321	80.296	80.314	80.206	80.117	80.039	80.023	79.907	79.885	79.830
Proposed Levels		80.960	80.933	80.906	80.879	80.852	80.825	80.798	80.770	
Level Difference		0.664	0.619	0.700	0.762	0.813	0.802	0.891	0.886	

COMPOUND 2 SECTION B
SCALE: H 1:500,V 1:500. DATUM: 75.000

1	07/08/18	CLIENT NAME REVISED	SB	KMcC	BM	FQ
0	31/07/18	ISSUED FOR PLANNING	SB	KMcC	BM	FQ
REV	DATE	REVISION DESCRIPTION	DRN	PROJ	VER	APP
<small>© COPYRIGHT © ESB INTERNATIONAL LIMITED ALL RIGHTS RESERVED. NO PART OF THIS WORK MAY BE MODIFIED, REPRODUCED OR COPIED IN ANY FORM OR BY ANY MEANS - GRAPHIC, ELECTRONIC OR MECHANICAL, INCLUDING PHOTOCOPIING, RECORDING, TAPING OR USED FOR ANY PURPOSE OTHER THAN ITS DESIGNATED PURPOSE, WITHOUT THE WRITTEN PERMISSION OF ESB ENGINEERING & FACILITY MANAGEMENT LTD., TRADING AS ESB INTERNATIONAL.</small>						
PURPOSE OF ISSUE - PRELIMINARY UNLESS INDICATED						
CLIENT APPROVAL <input type="checkbox"/> PLANNING <input checked="" type="checkbox"/> TENDER <input type="checkbox"/> CONSTRUCTION <input type="checkbox"/> AS-BUILT <input type="checkbox"/>						
CLIENT ESB WIND DEVELOPMENT LTD. AND BORD NA MÓNA POWERGEN LTD.						
PROJECT ESB BNM SOLAR PV JV PROJECT						
CONTRACT TIMAHOE NORTH SOLAR PROJECT						
DRAWING TITLE COMPOUND 2 PLAN & SECTIONS						
PRODUCTION UNIT CIVIL & ENVIRONMENTAL ENGINEERING						
One Dublin Airport Central, Dublin Airport, Cloghran, Co. Dublin Tel: 353 1 703 8000 Email: marketing@esbi.ie Web: www.esbinternational.ie <small>ESB International is a trading name of ESB Engineering & Facility Management Ltd. Registered Office: as above Registered in Ireland No. 155249</small>						
DRAWN	PRODUCED	VERIFIED	APPROVED	APPROVAL DATE		
S. Bolton	K. McCloy	B. Murphy	F. Quigley	31/07/2018		
CLIENT REF	NO. OF SHTS	SIZE	SCALE			
	1	A1	1:500			
DRAWING NUMBER QS-000218-01-D453-008						
SHEET						REV