


NOTE:  
POLE STEPS INSTALLED  
4.5 m ABOVE G.L.

DIMENSION TO BE DETERMINED ON SITE - NOT GREATER THAN 18 m

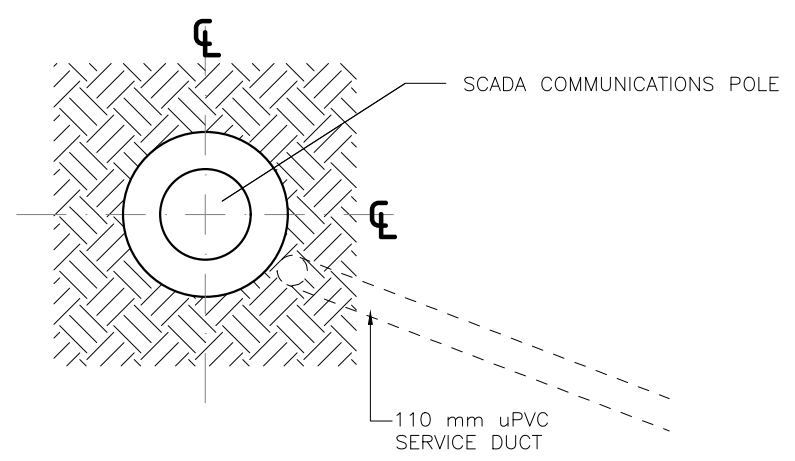

**PLAN OF SCADA POLE**  
SCALE 1:25

**SECTIONAL ELEVATION TO SCADA POLE**  
SCALE 1:25

Rev	Date	Revision description	Drn	Prod	Ver	App
1	06.12.18	CLIENT NAME REVISED	SB	SB	BL	DS
0	16.02.18	ISSUED FOR PLANNING	RK	RK	BL	DS

**Purpose of issue - Preliminary unless indicated**

Tender  Client approval  Construction  As-built  Revised

**ESB INTERNATIONAL**

One Dublin Airport Central,  
Dublin Airport, Cloughran, Co. Dublin

Tel: 353 1 703 8000 Email: marketing@esbi.ie  
Web: www.esbinternational.ie

ESB International is a trading name of  
ESBI Engineering & Facility Management Ltd.

Registered Office: as above  
Registered in Ireland No. 155249

**Client**  
ESB WIND DEVELOPMENT LTD. AND  
BORD NA MÓNA POWERGEN LTD.

**Project**  
TIMAHOE NORTH SOLAR FARM

**Contract**

**Drawing title**  
TIMAHOE NORTH SOLAR FARM  
DETAILS OF SCADA POLE

**Production unit**  
ESB WIND DEVELOPMENT LTD

COPYRIGHT © ESBI ENGINEERING & FACILITY MANAGEMENT LIMITED.  
All rights reserved. No part of this work may be modified or reproduced or copied in any form or by any means - graphic, electronic or mechanical, including photocopying, recording, taping or information-and-retrieval system, or used for any purpose other than its designated purpose, without the written permission of ESBI Engineering & Facility Management Ltd.

Drawn <b>S. Bolton</b>	Produced	Verified	Approved	Approved date
Client ref. <b>TC219351</b>	No. of sheets <b>1</b>	Size <b>A3</b>	Scale <b>AS SHOWN</b>	
Drawing number <b>PE605-D025-011-001-001</b>			Sheet	Rev