

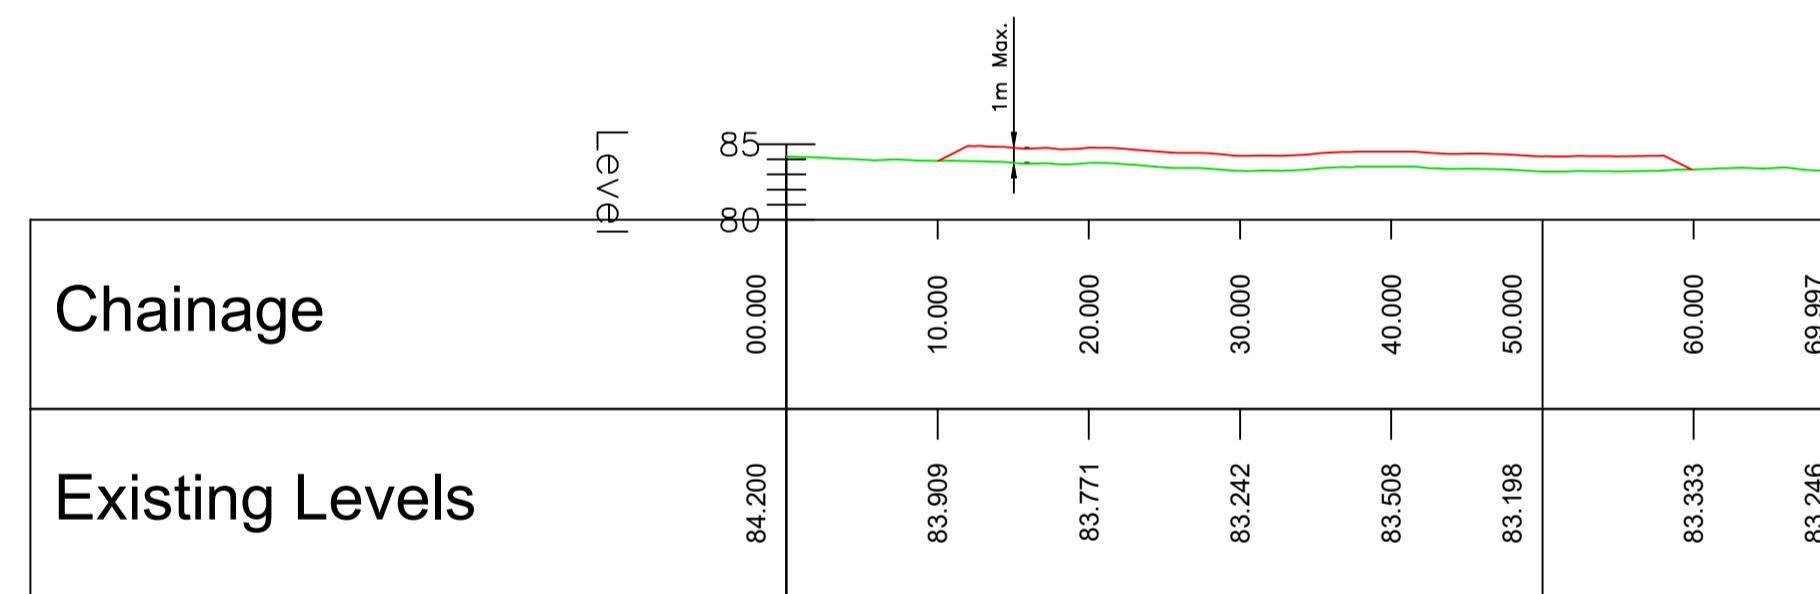
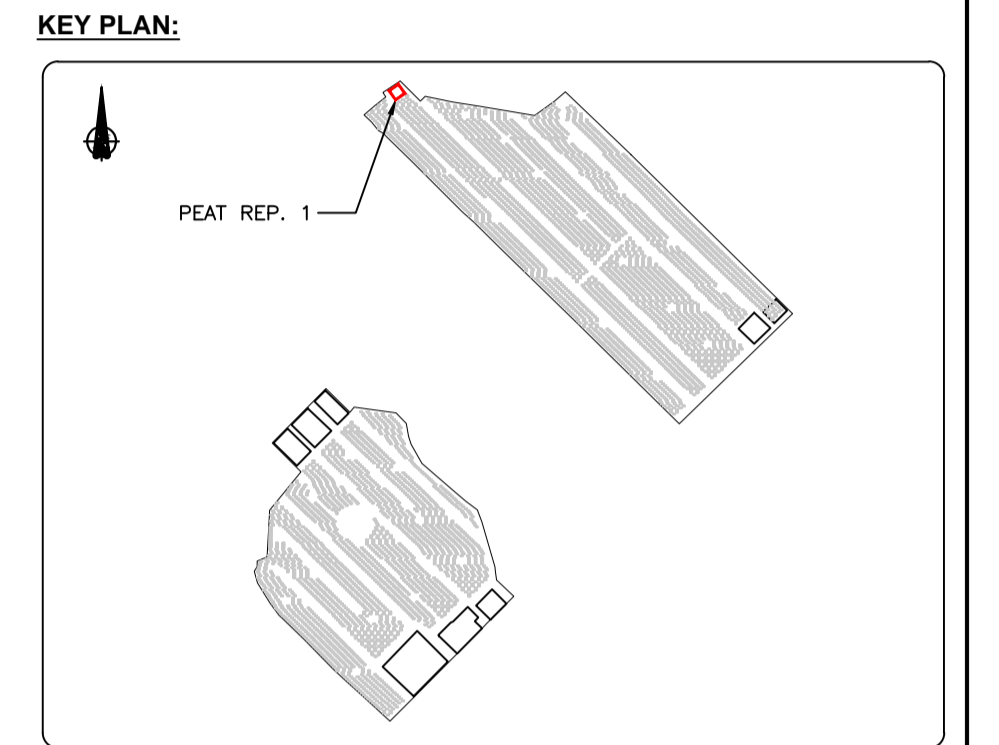


**PLAN**  
SCALE 1:500

- NOTES:**
1. ALL DRAWINGS TO BE READ IN CONJUNCTION WITH THE SPECIFICATION AND ALL ENGINEER'S DRAWINGS. ANY DISCREPANCIES ARE TO BE NOTED IN WRITING TO THIS OFFICE IMMEDIATELY PRIOR TO COMMENCING THE WORK.
  2. ALL DIMENSIONS ARE IN m U.N.O. NO DIMENSIONS SHALL BE SCALED FROM THE DRAWINGS. ALL DIMENSIONS SHALL BE CHECKED ON SITE.
  3. LEVELS IN m TO MALIN HEAD DATUM.

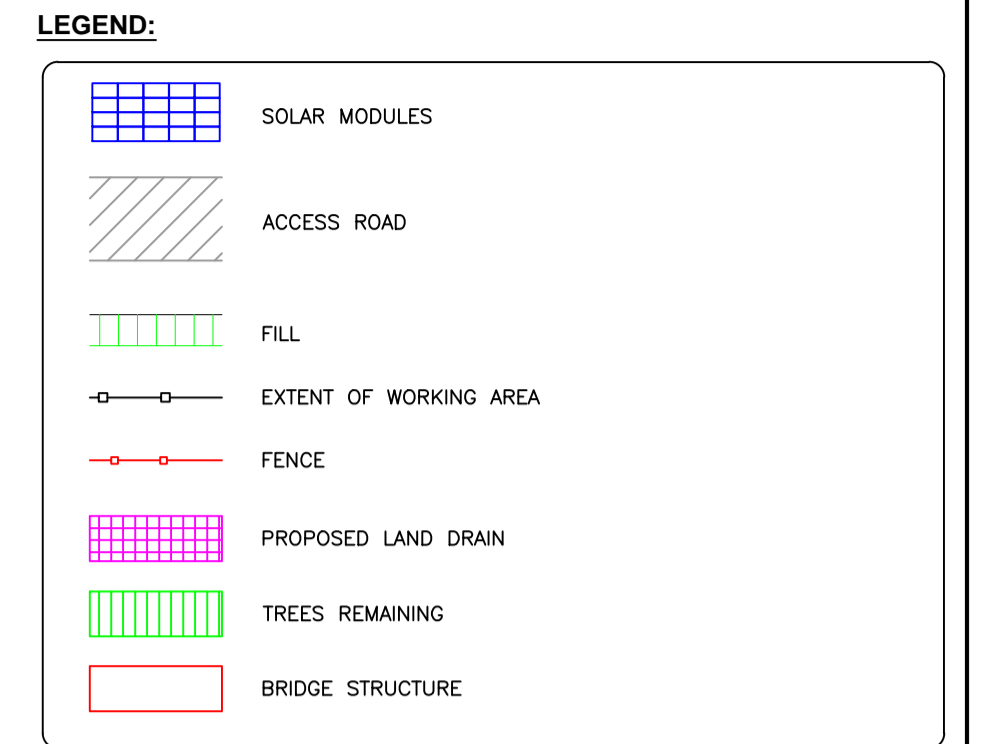

PR-1 SECTION A  
SCALE: H 1:500,V 1:500. DATUM: 80.000

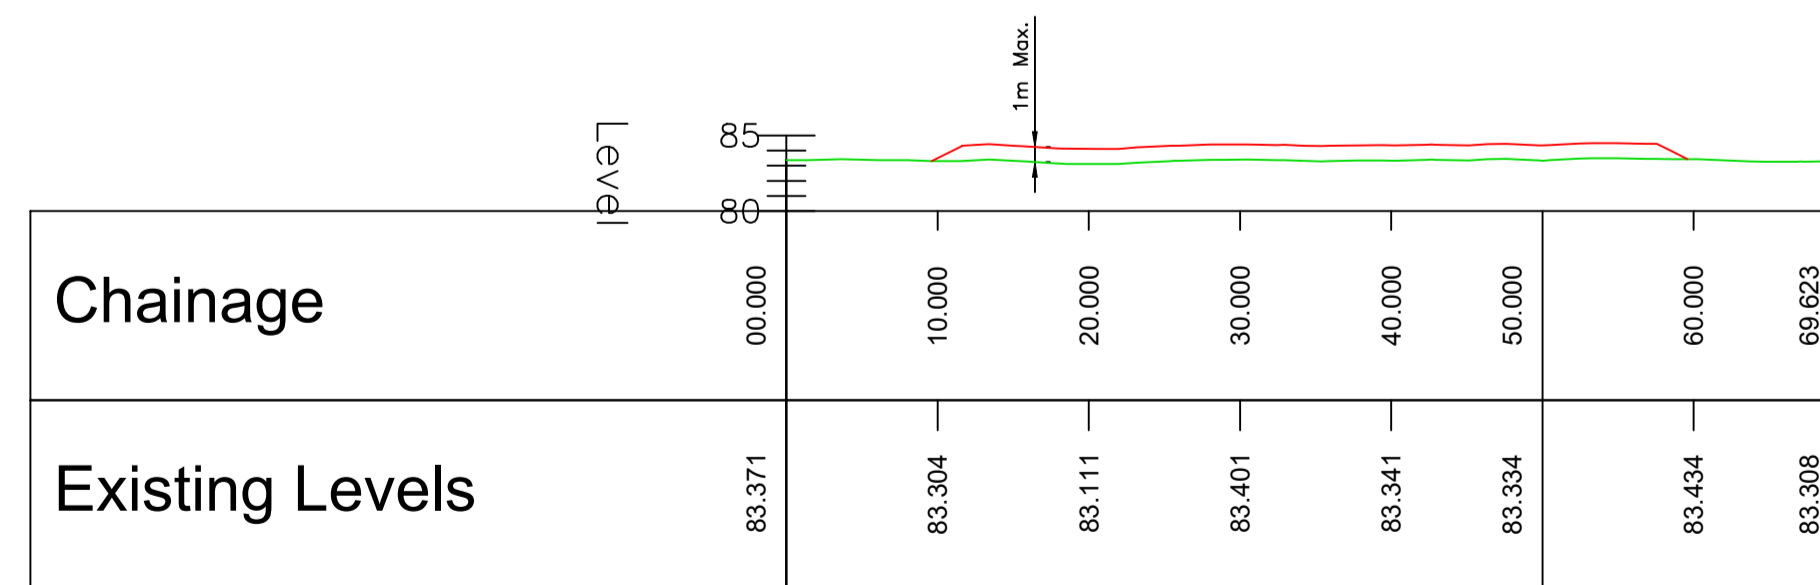

PR-1 SECTION B  
SCALE: H 1:500,V 1:500. DATUM: 80.000

1	18/10/18	CLIENT NAME REVISED	SB	KMcC	BM	FQ
0	31/07/18	ISSUED FOR PLANNING	SB	KMcC	BM	FQ
REV	DATE	REVISION DESCRIPTION	DRN	PROJ	VER	APP
<small>©COPYRIGHT © ESB INTERNATIONAL LIMITED ALL RIGHTS RESERVED. NO PART OF THIS WORK MAY BE MODIFIED, REPRODUCED OR COPIED IN ANY FORM OR BY ANY MEANS - GRAPHIC, ELECTRONIC OR MECHANICAL, INCLUDING PHOTOCOPIING, RECORDING, TAPING OR USED FOR ANY PURPOSE OTHER THAN ITS DESIGNATED PURPOSE, WITHOUT THE WRITTEN PERMISSION OF ESB ENGINEERING &amp; FACILITY MANAGEMENT LTD., TRADING AS ESB INTERNATIONAL.</small>						
PURPOSE OF ISSUE - PRELIMINARY UNLESS INDICATED						
CLIENT APPROVAL <input type="checkbox"/> PLANNING <input checked="" type="checkbox"/> TENDER <input type="checkbox"/> CONSTRUCTION <input type="checkbox"/> AS-BUILT <input type="checkbox"/>						
CLIENT ESB WIND DEVELOPMENT LTD. AND BORD NA MÓNA POWERGEN LTD.						
PROJECT ESB BNM SOLAR PV JV PROJECT						
CONTRACT TIMAHOE NORTH SOLAR PROJECT						
DRAWING TITLE PEAT REPOSITORY 1 PLAN & SECTIONS						
PRODUCTION UNIT CIVIL & ENVIRONMENTAL ENGINEERING						
One Dublin Airport Central, Dublin Airport, Cloughran, Co. Dublin Tel: 353 1 703 8000 Email: marketing@esbie.ie Web: www.esbinternational.ie ESB International is a trading name of ESBI Engineering & Facility Management Ltd Registered Office: as above Registered in Ireland No. 155249						
DRAWN	PRODUCED	VERIFIED	APPROVED	APPROVAL DATE		
S. Bolton	K. McCloy	B. Murphy	F. Quigley	31/07/2018		
CLIENT REF	NO. OF SHEETS	SIZE	SCALE			
	1	A1	1:500			
DRAWING NUMBER			SHEET	REV		
QS-000218-01-D453-009						