

PLAN
SCALE 1:500



NOTES:

1. ALL DRAWINGS TO BE READ IN CONJUNCTION WITH THE SPECIFICATION AND ALL ENGINEER'S DRAWINGS. ANY DISCREPANCIES ARE TO BE NOTED IN WRITING TO THIS OFFICE IMMEDIATELY PRIOR TO COMMENCING THE WORK.
2. ALL DIMENSIONS ARE IN m U.N.O. NO DIMENSIONS SHALL BE SCALED FROM THE DRAWINGS. ALL DIMENSIONS SHALL BE CHECKED ON SITE.
3. LEVELS IN m TO MALIN HEAD DATUM.


LEGEND:

	SOLAR MODULES
	ACCESS ROAD
	FILL
	EXTENT OF WORKING AREA
	FENCE
	PROPOSED LAND DRAIN
	TREES REMAINING
	BRIDGE STRUCTURE

KEY PLAN:

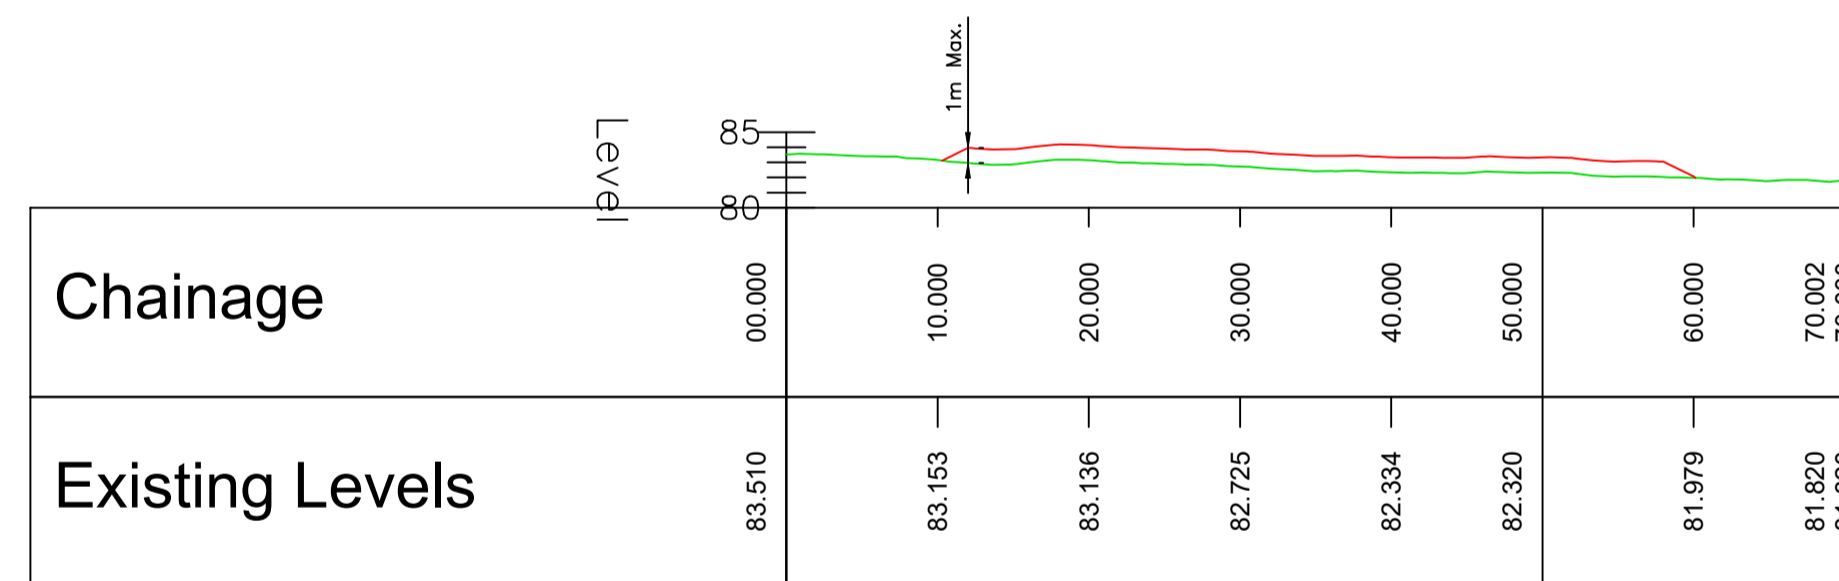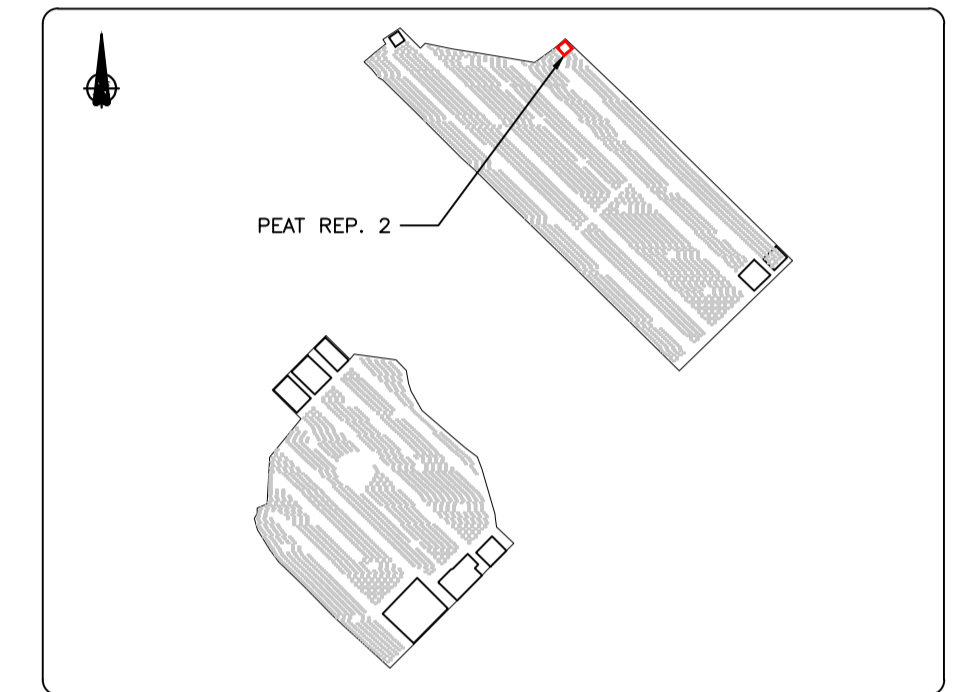

PR-2 SECTION A
SCALE: H 1:500,V 1:500. DATUM: 80.000

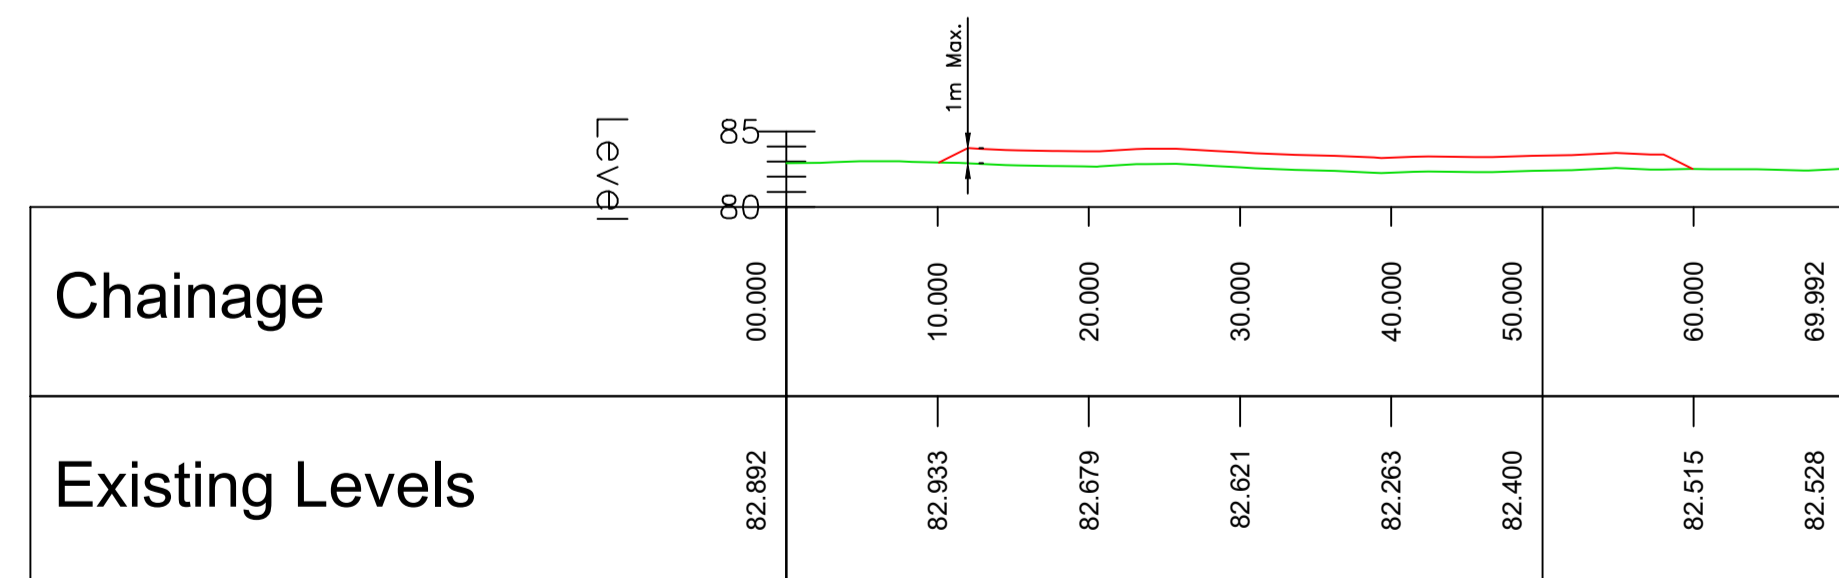

PR-2 SECTION B
SCALE: H 1:500,V 1:500. DATUM: 80.000

1	07/08/18	CLIENT NAME REVISED	SB	KMcC	BM	FQ
0	31/07/18	ISSUED FOR PLANNING	SB	KMcC	BM	FQ
REV	DATE	REVISION DESCRIPTION	DRN	PROJ	VER	APP

COPYRIGHT © ESB INTERNATIONAL LIMITED
ALL RIGHTS RESERVED. NO PART OF THIS WORK MAY BE MODIFIED, REPRODUCED OR COPIED IN ANY FORM OR BY ANY MEANS - GRAPHIC, ELECTRONIC OR MECHANICAL, INCLUDING PHOTOCOPIING, RECORDING, TAPING OR USED FOR ANY PURPOSE OTHER THAN ITS DESIGNATED PURPOSE, WITHOUT THE WRITTEN PERMISSION OF ESB ENGINEERING & FACILITY MANAGEMENT LTD., TRADING AS ESB INTERNATIONAL.

PURPOSE OF ISSUE - PRELIMINARY UNLESS INDICATED
 CLIENT APPROVAL PLANNING TENDER CONSTRUCTION AS-BUILT

CLIENT
ESB WIND DEVELOPMENT LTD. AND
BORD NA MONA POWERGEN LTD.

PROJECT
ESB BNM SOLAR PV JV PROJECT

CONTRACT
TIMAHOE NORTH SOLAR PROJECT

DRAWING TITLE
PEAT REPOSITORY 2
PLAN & SECTIONS

PRODUCTION UNIT
CIVIL & ENVIRONMENTAL ENGINEERING

One Dublin Airport Central,
Dublin Airport, Cloughran, Co. Dublin
Tel: 353 1 703 8000 Email: marketing@esbie.ie
Web: www.esbinternational.ie
ESB International is a trading name of
ESBI Engineering & Facility Management Ltd
Registered Office: as above Registered in Ireland No. 155249

DRAWN S. Bolton	PRODUCED K. McCloy	VERIFIED B. Murphy	APPROVED F. Quigley	APPROVAL DATE 31/07/2018
CLIENT REF	NO. OF SHTS 1	SIZE A1	SCALE 1:500	

DRAWING NUMBER
QS-000218-01-D453-010