


### INDICATIVE PV TABLE SIDE VIEW

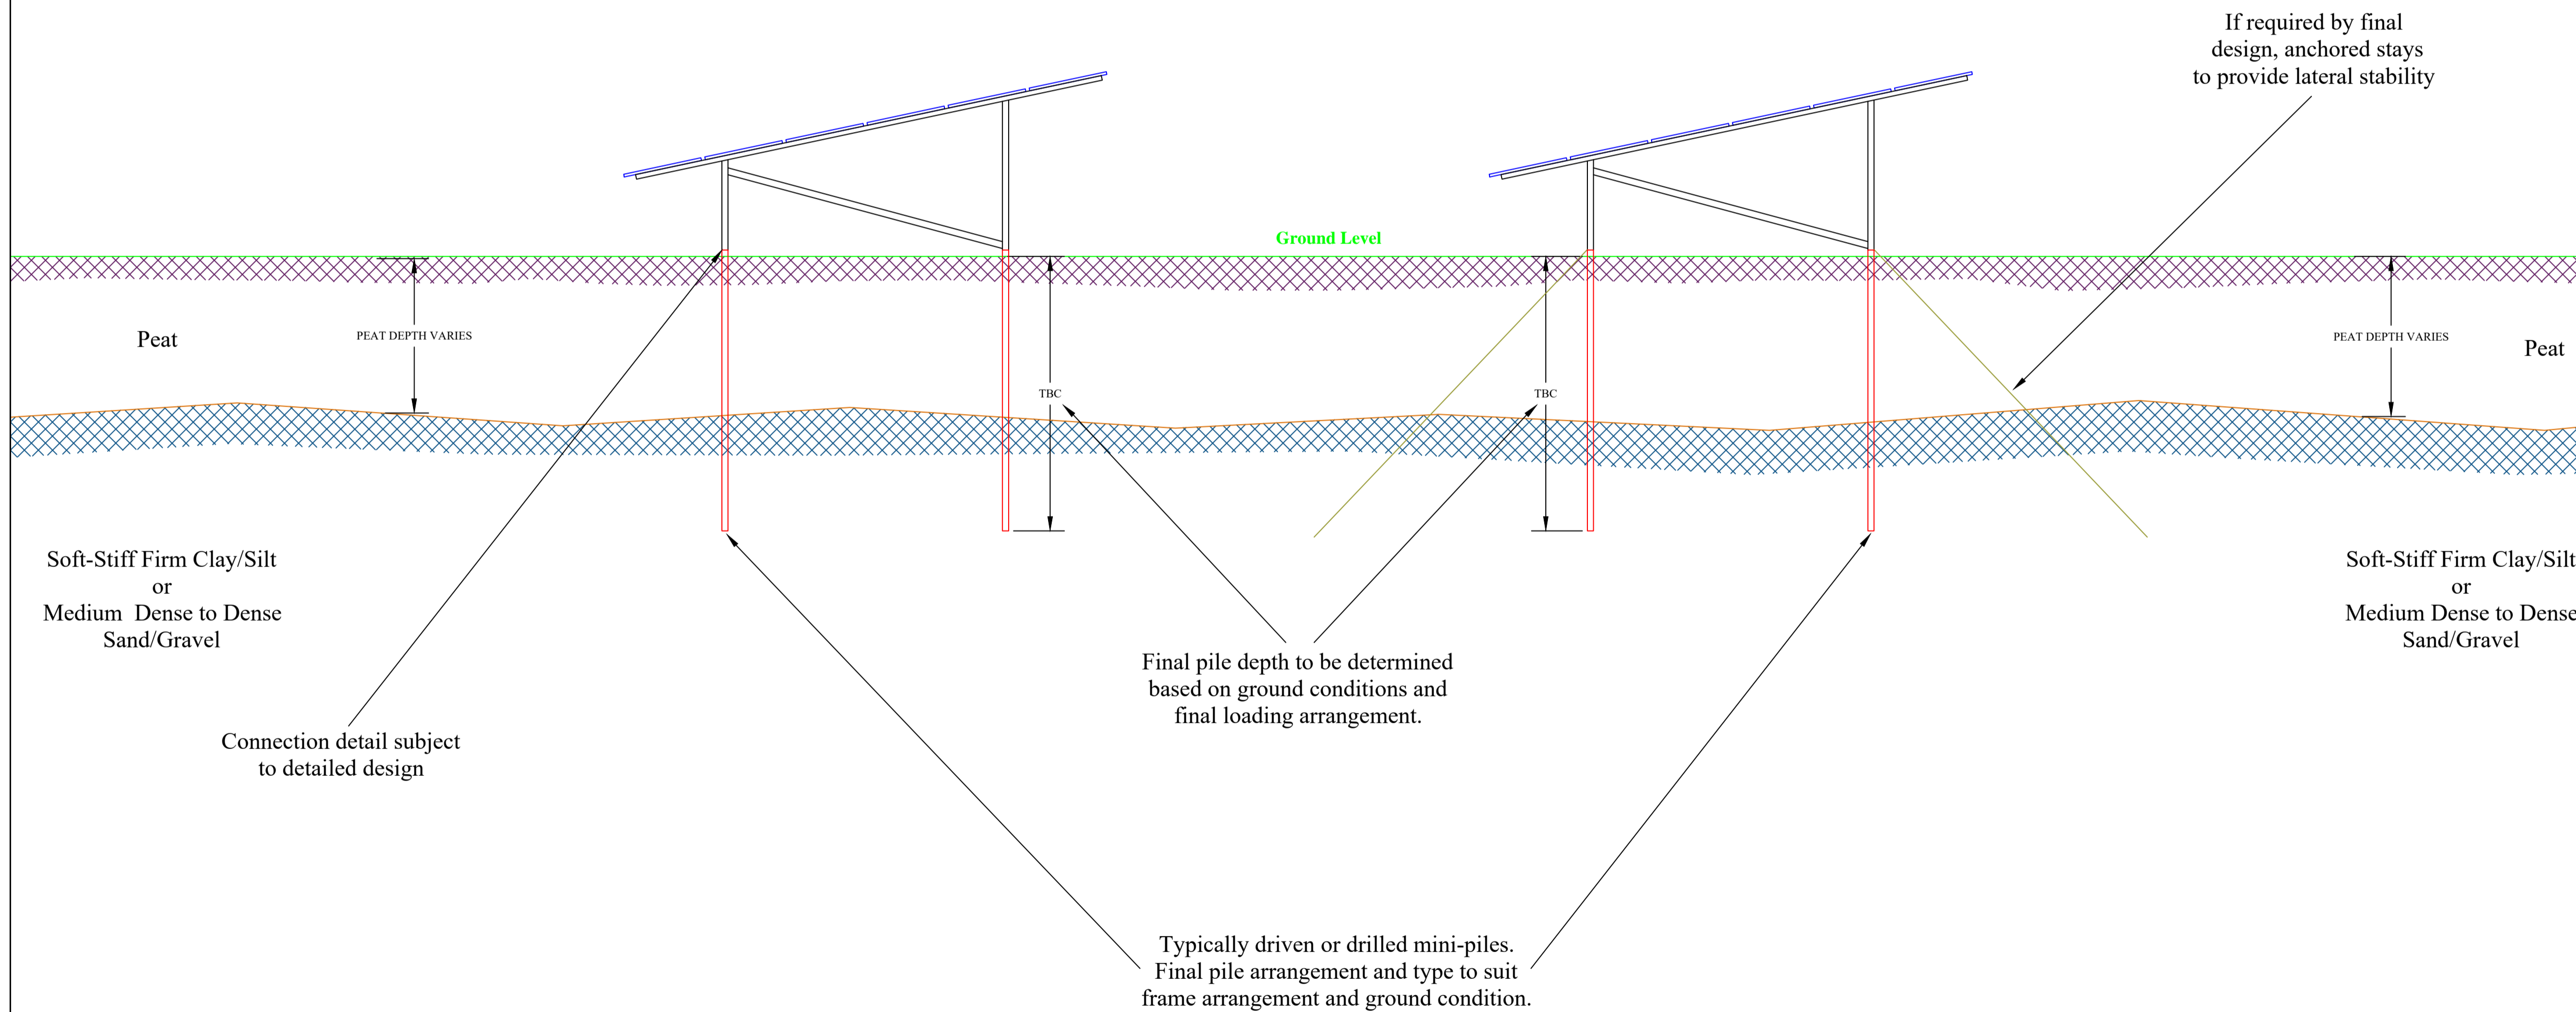

#### LEGEND

- PV Panel
- PV Table
- Ground Level
- Driven or Drilled Pile
- Subsurface Stays

#### NOTES:

FINAL FOUNDATION ARRANGEMENT & TYPE SUBJECT TO DETAILED SITE INVESTIGATION & DETAILED DESIGN

PILING ARRANGEMENTS SHOWN ARE INDICATIVE ONLY & MAY VARY DEPENDING ON FINAL FRAME LOADING, ARRANGEMENT & GROUND CONDITIONS

REV	DATE	REVISION DESCRIPTION	DRN	PRG	VER	APP
0	08/08/2018	ISSUED FOR PLANNING				

© COPYRIGHT © ESB INTERNATIONAL LIMITED  
ALL RIGHTS RESERVED. NO PART OF THIS WORK MAY BE MODIFIED, REPRODUCED OR COPIED IN ANY FORM OR BY ANY MEANS - GRAPHIC, ELECTRONIC OR MECHANICAL INCLUDING PHOTOCOPIING, RECORDING, TAPING OR USED FOR ANY PURPOSE OTHER THAN ITS DESIGNATED PURPOSE, WITHOUT THE WRITTEN PERMISSION OF ESB ENGINEERING & FACILITY MANAGEMENT LTD., TRADING AS ESB INTERNATIONAL.

PURPOSE OF ISSUE - PRELIMINARY UNLESS INDICATED  
 CLIENT APPROVAL  PLANNING  TENDER  CONSTRUCTION  AS-BUILT

CLIENT: ESB WIND DEVELOPMENT LTD AND BORD NA MONA POWERGEN LTD

PROJECT: TIMAHOE NORTH SOLAR PROJECT

CONTRACT:

DRAWING TITLE: Typical Section - PV Table & Foundation

PRODUCTION UNIT: Civil & Environmental Engineering

ESB INTERNATIONAL  
 One Dublin Airport Central,  
 Dublin Airport, Cloghran, Co. Dublin  
 Tel: 353 1 703 8000 Email: marketing@esbie.ie  
 Web: www.esbinternational.ie  
ESB International is a trading name of ESB Engineering & Facility Management Ltd Registered Office: as above Registered in Ireland No. 155249

DRAWN	PRODUCED	VERIFIED	APPROVED	APPROVAL DATE
T. O'Rourke	T. O'Rourke	M. Brides	A. Downey	08/08/2018

CLIENT REF	NO. OF SHTS	SIZE	SCALE
	1	A1	1:50

DRAWING NUMBER: QS-000218-01-D453-023